


BRASKERUD 124/8

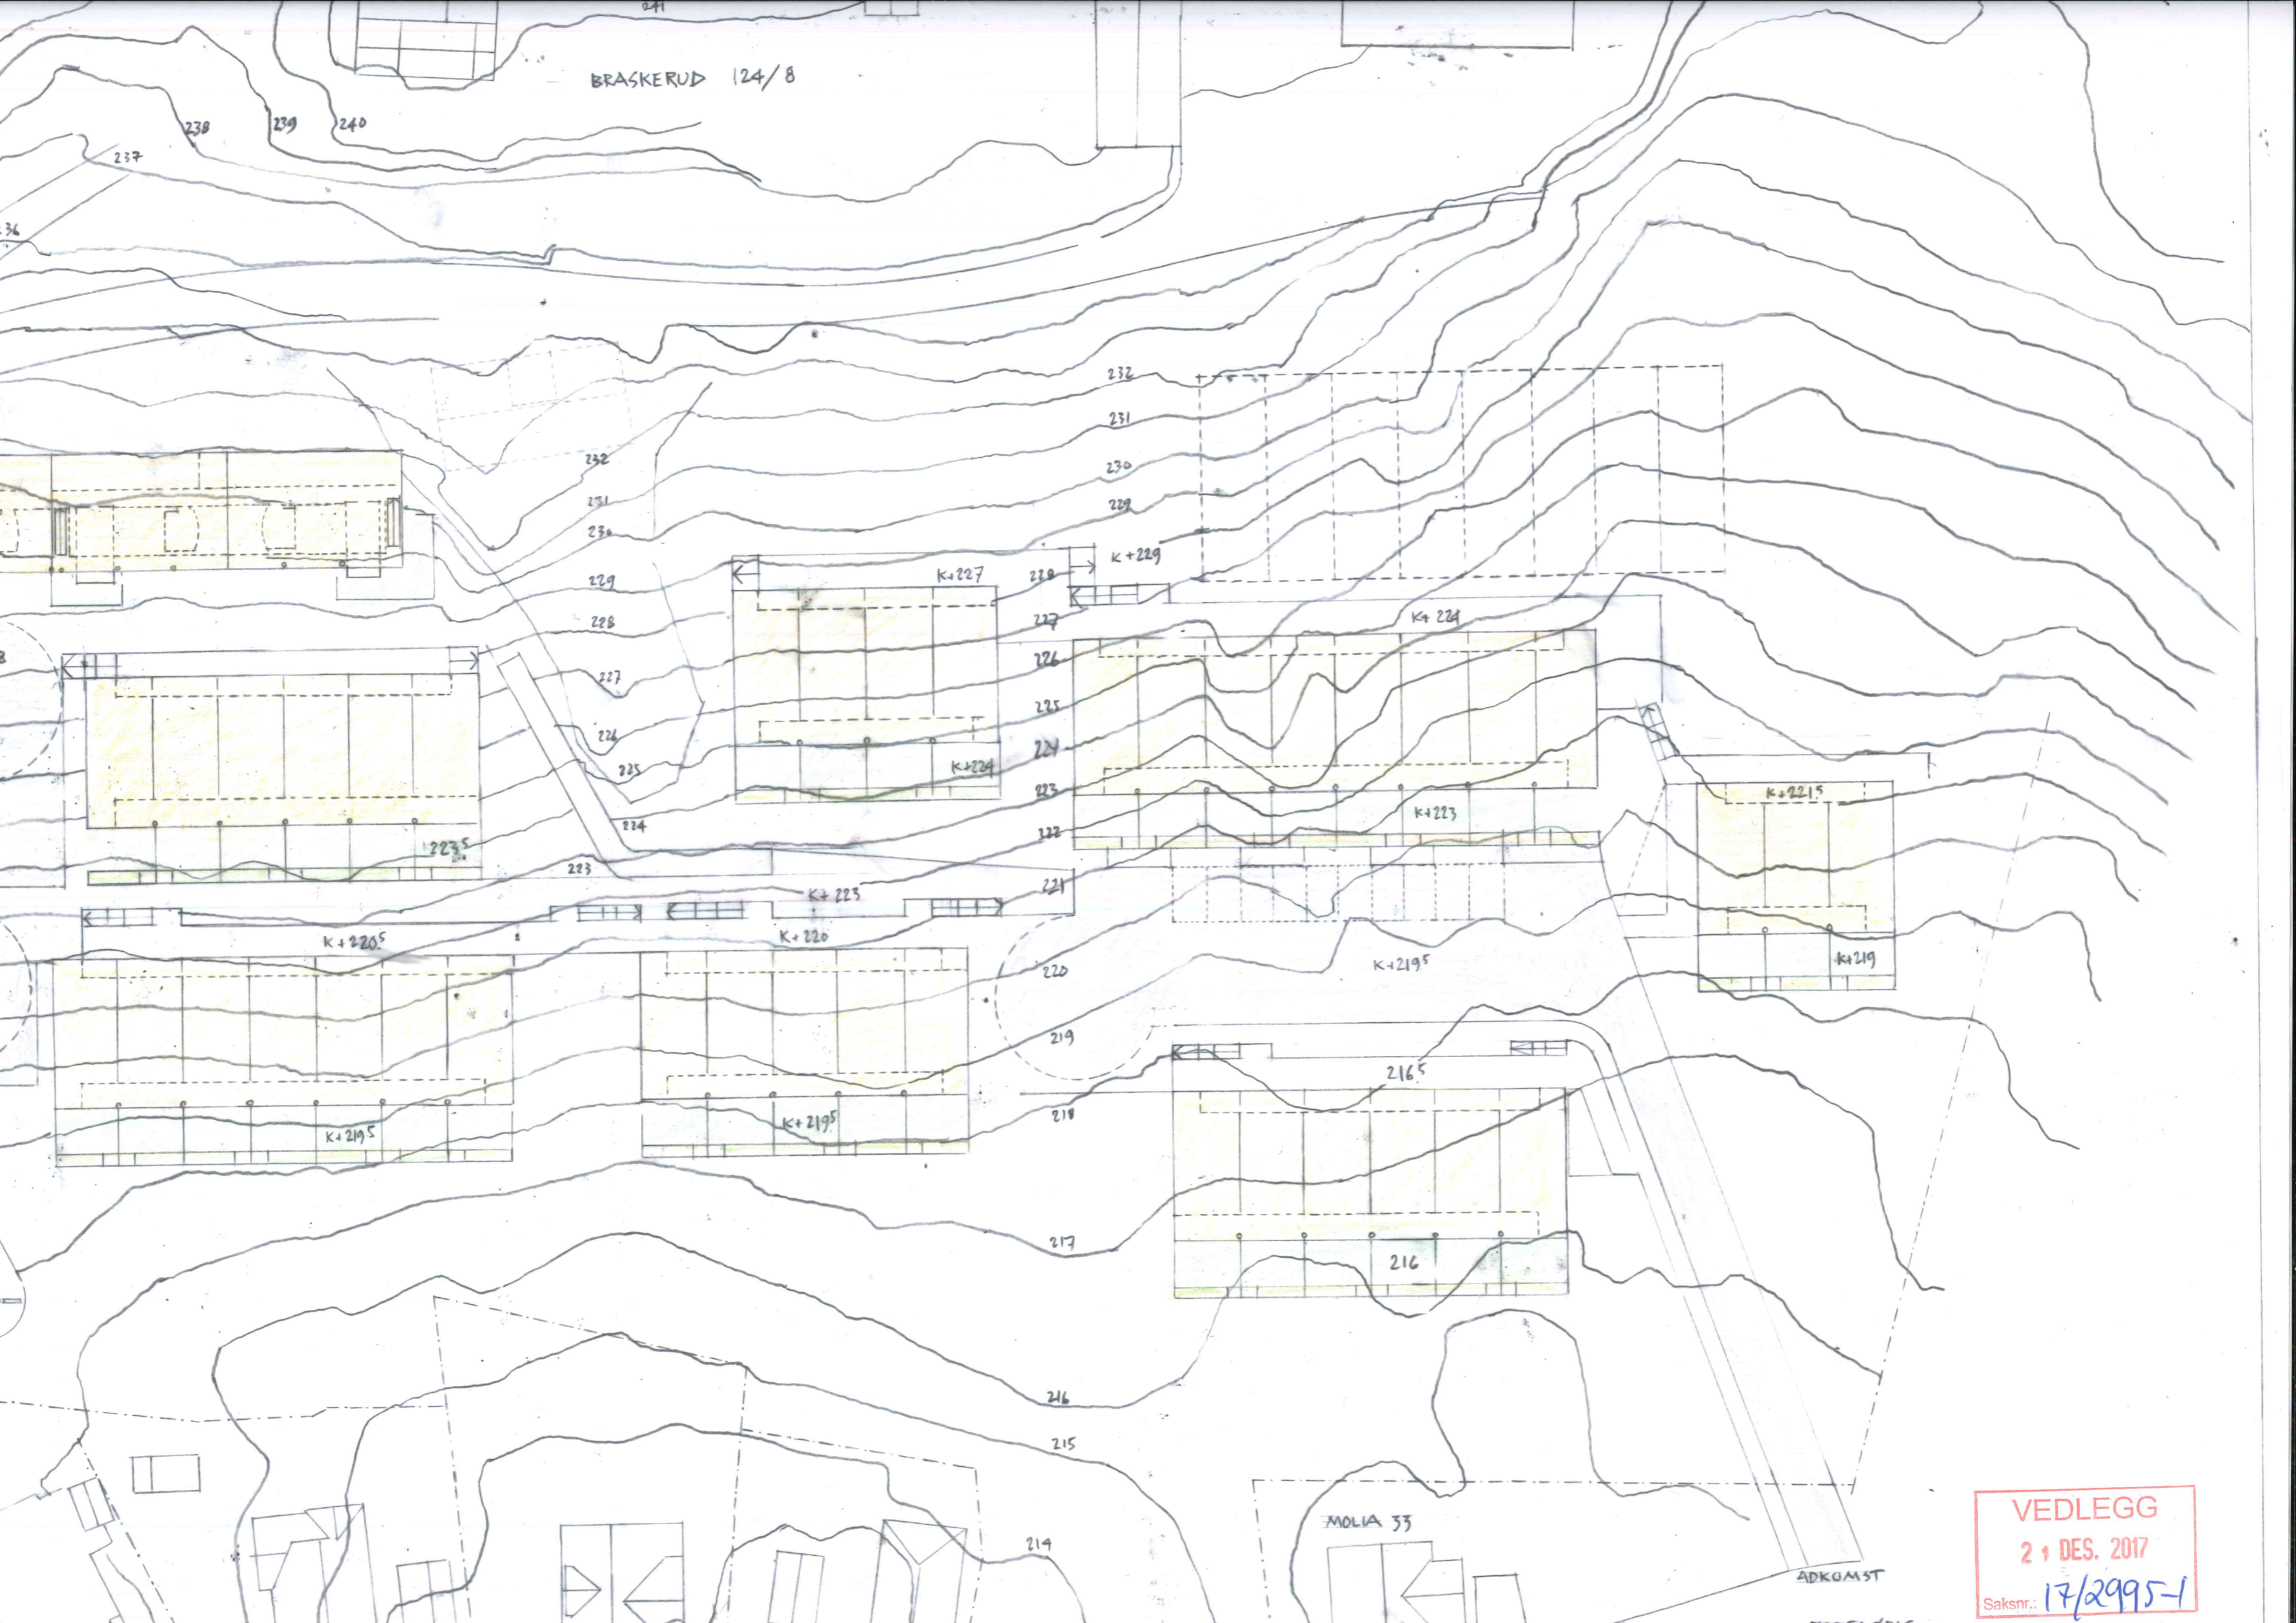

VEDLEGG
21 DES. 2017
Saksnr.: 17/2995-1